


G:\LANL Eng Standards\Eng. Manual [LEM]\2. Approved\ST-G3020-2C3.r4.dwg, 01/28/05 @ 15:29 093598

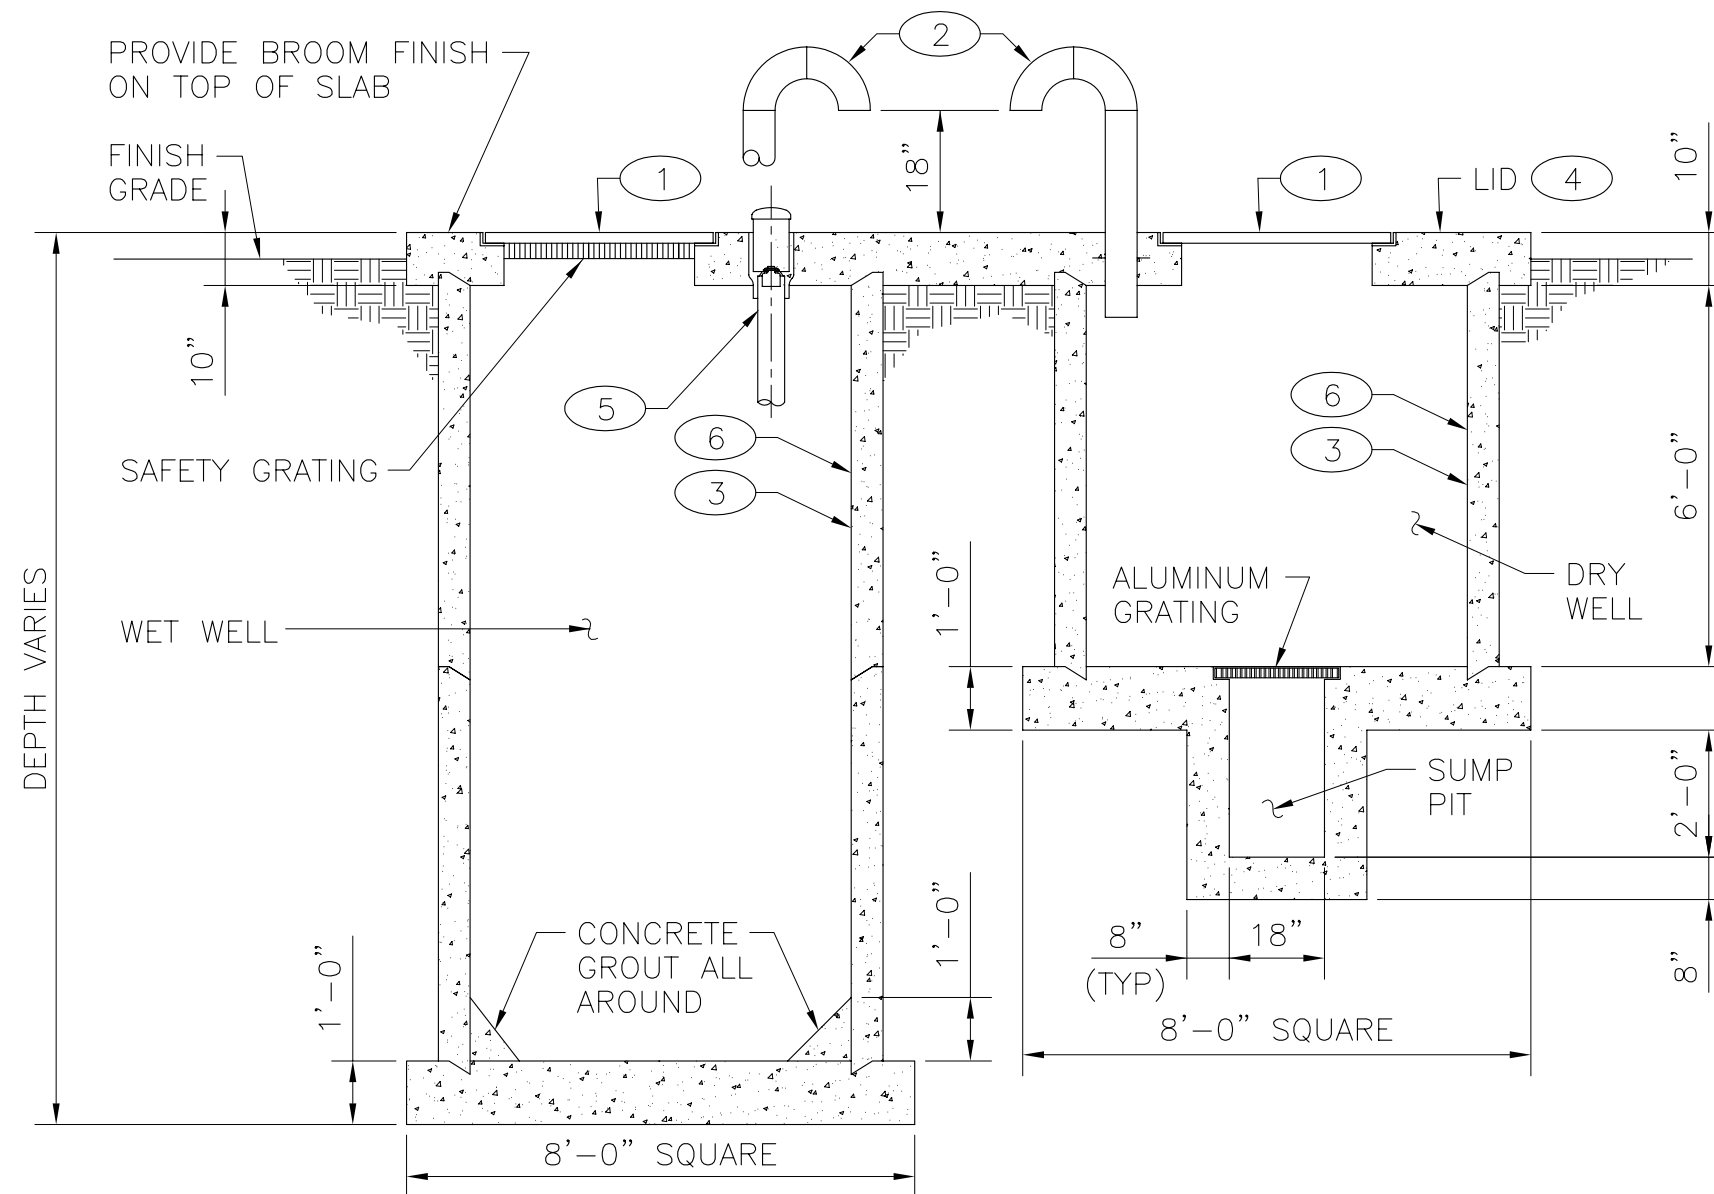

KEYED NOTES:

- ① ACCESS DOOR.
- ② 6"Ø GALVANIZED STEEL VENT PIPE WITH BIRD SCREEN. PAINT WITH TWO COATS EPOXY ENAMEL.
- ③ 6' ID PRECAST CONCRETE MANHOLE SECTIONS. MASTIC SEAL AT ALL JOINTS.
- ④ COAT EXPOSED CONCRETE SURFACES WITH WATER SEAL COMPOUND.
- ⑤ SEE ELECTRICAL DETAIL [SEE SHEET 4]
- ⑥ COAT ALL INTERIOR CONCRETE SURFACES WITH A TWO PART HIGH BUILD EPOXY LINING WITH 100% SOLIDS BY VOLUME. RAVEN LINING SYSTEMS OR APPROVED EQUAL.


DRAWING DEVELOPED FOR ML-3/
ML-4 PROJECTS. FOR ML-1/
ML-2, ADDITIONAL REQUIREMENTS
AND QA REVIEWS ARE REQUIRED.
(REMOVE THIS NOTE WHEN IN-
SERTED INTO A DRAWING PACK-
AGE)

LIFT STATION CONCRETE WET/DRY WELL DETAIL

SCALE: NONE

NOTES FOR DESIGNER: (DO NOT INCLUDE ON CONSTRUCTION DRAWINGS)

1. SEE SHEET 4.

| | | | | | | | | | |
|--|---------|-----------|-----|--|---------|------------|-------|-----|-----|
| 4 | 1-27-05 | U | DY | REVISED TITLEBLOCK REVISION DATA, AND ADTS - ENGINEERING LOGO. | RP | EH | RT | EH | TO |
| 3 | 8-16-04 | U | | REVISED TITLE, KEYED NOTE 6. | RP | EH | MS | EH | TO |
| 2 | 8-26-03 | U | | DWG NO. WAS ST3710. | RP | EH | MS | EH | TO |
| 1 | 6-5-02 | U | | DRAWING REVISED AND TRANSFERRED TO CIVIL CHAPTER. DWG No. WAS ST6010, CHAPTER 6. | RP | EH | MT | EH | TO |
| NO | DATE | CLASS REV | ADC | DESCRIPTION | DWN | DSGN | CHKD | SUB | APP |
| ADTS - ENGINEERING DIVISION | | | | | | | | | |
| ENGINEERING STANDARDS MANUAL EXTERIOR SEWAGE LIFT STATION | | | | | DRAWN | R.PEARSON | | | |
| | | | | | DESIGN | E.HOTH | | | |
| | | | | | CHECKED | M.TRUJILLO | | | |
| | | | | | DATE | 6-28-99 | | | |
| BLDG X | | | | | TA-X | | | | |
| SUBMITTED | | | | APPROVED FOR RELEASE | | | | | |
| DISCIPLINE POC: GURINDER GREWAL | | | | STANDARDS MANAGER: TOBIN ORUCH | | | | | |
|  P.O. Box 1663 Los Alamos, New Mexico 87545 | | | | | SHEET | | | | |
| | | | | | 3 OF 4 | | | | |
| CLASSIFICATION: U | | | | REVIEWER: LARRY BAYS | | | DATE: | | |
| PROJECT ID | | | | DRAWING NO | | | REV | | |
| CHAPTER 3 | | | | ST-G3020-2 | | | | | 4 |